



DOOR SYSTEM ASSEMBLY DRAWINGS ALITHERM PLUS - OPEN IN - SINGLE DOOR - INTERNALLY GLAZED

Contemporary Frame

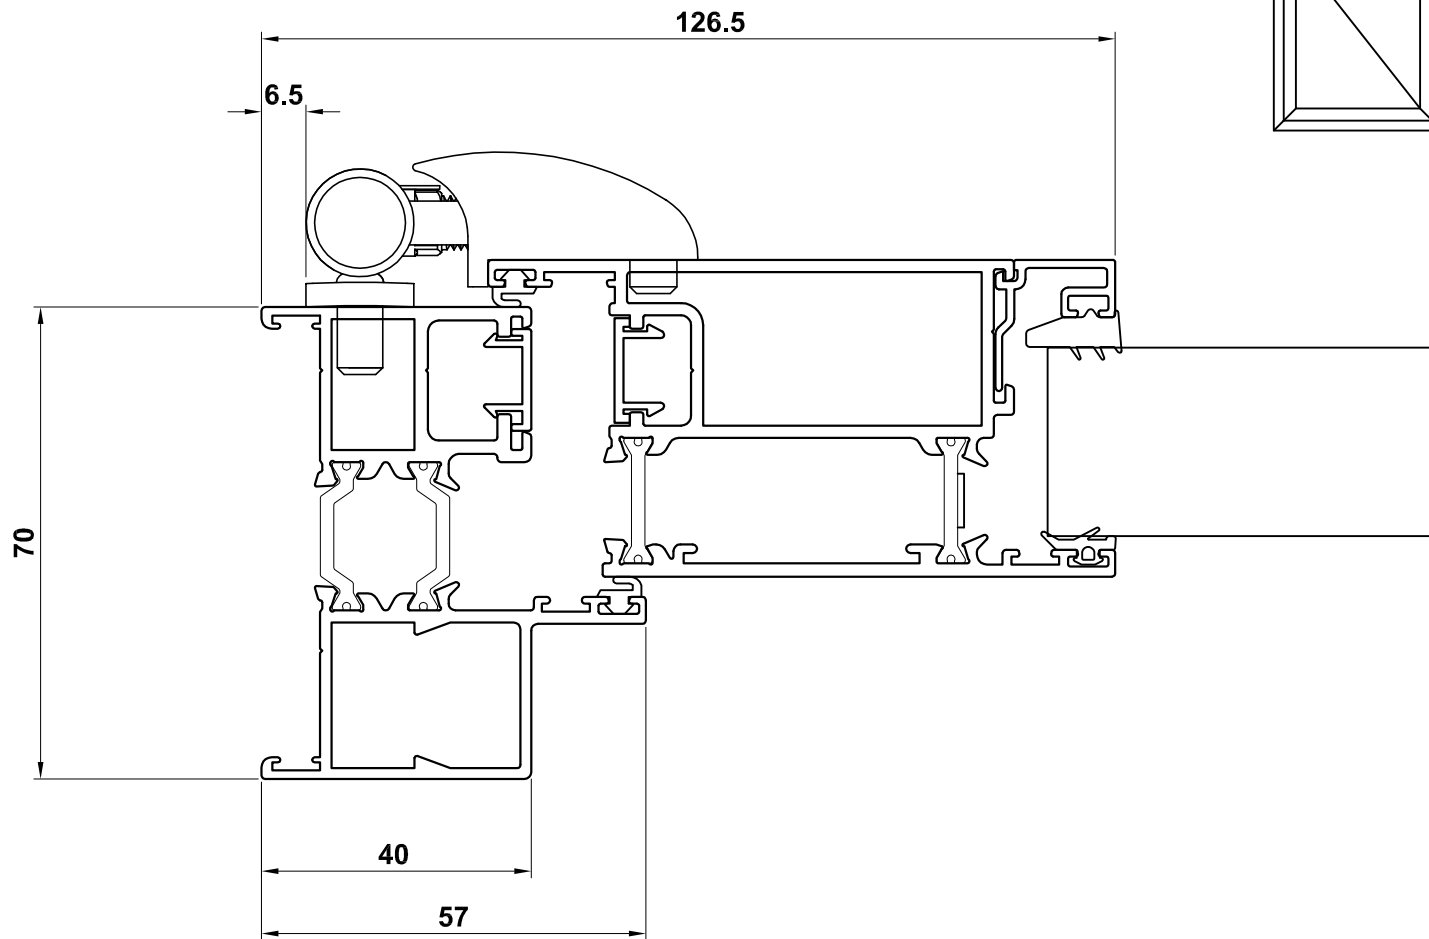

ETD017 - Outer Frame
ETD024N - Z-Sash
ETC161 - 28mm Glazing



Classic-al Frame

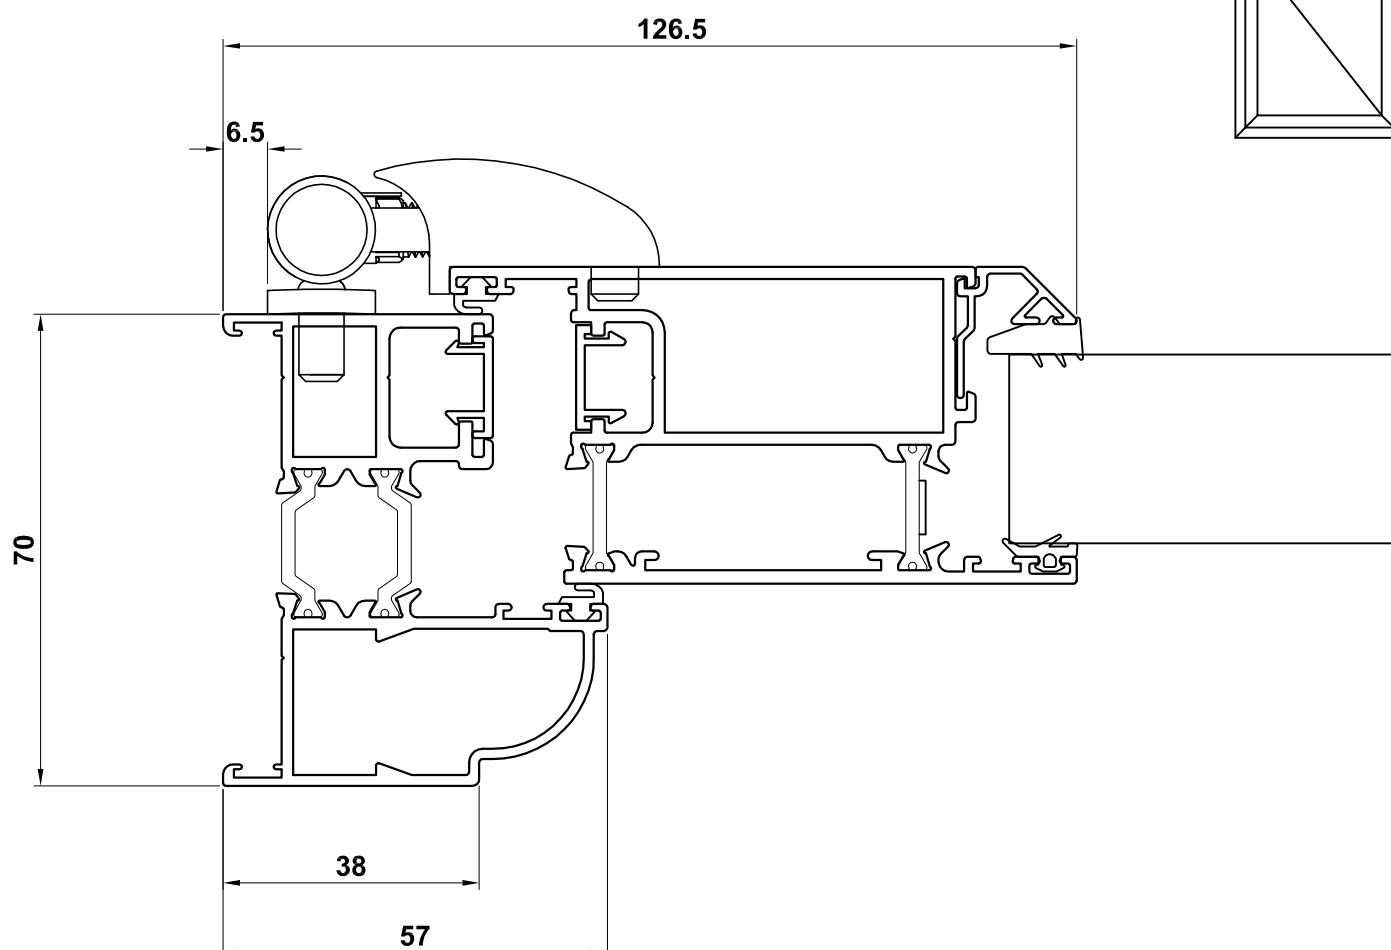


ETD015 - Outer Frame
ETD024N - Z-Sash
ETC164 - 28mm Glazing

DOOR SYSTEM ASSEMBLY DRAWINGS

ALITHERM PLUS - OPEN IN - SINGLE DOOR - INTERNALLY GLAZED - MIDRAIL

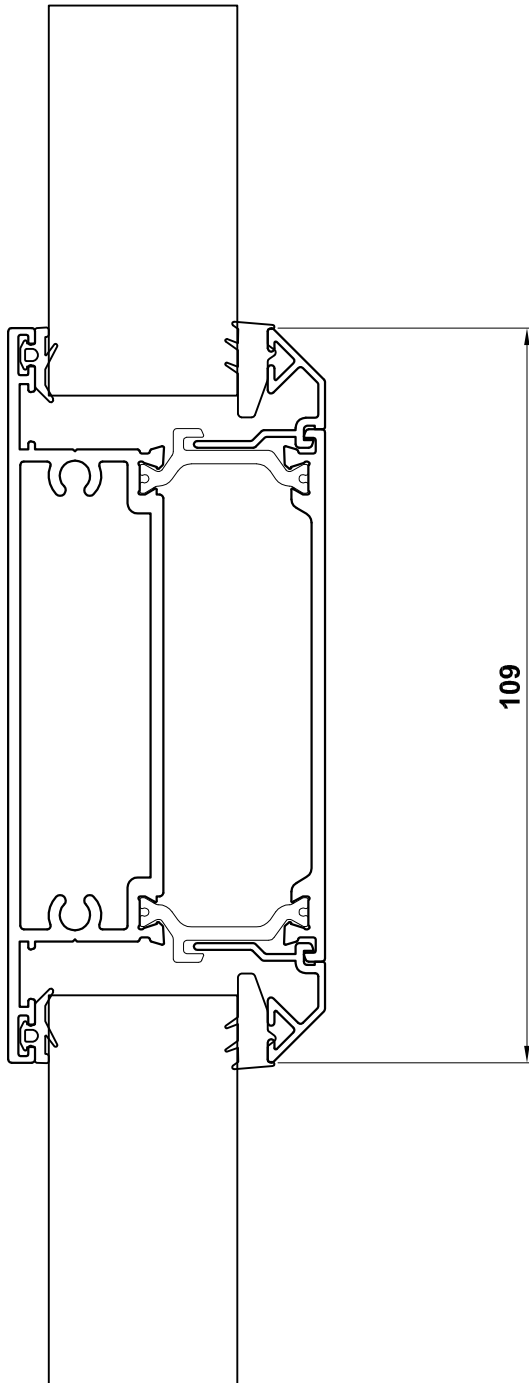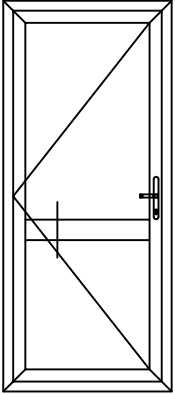



ETD030 - Midrail
ETC164 - 28mm Glazing

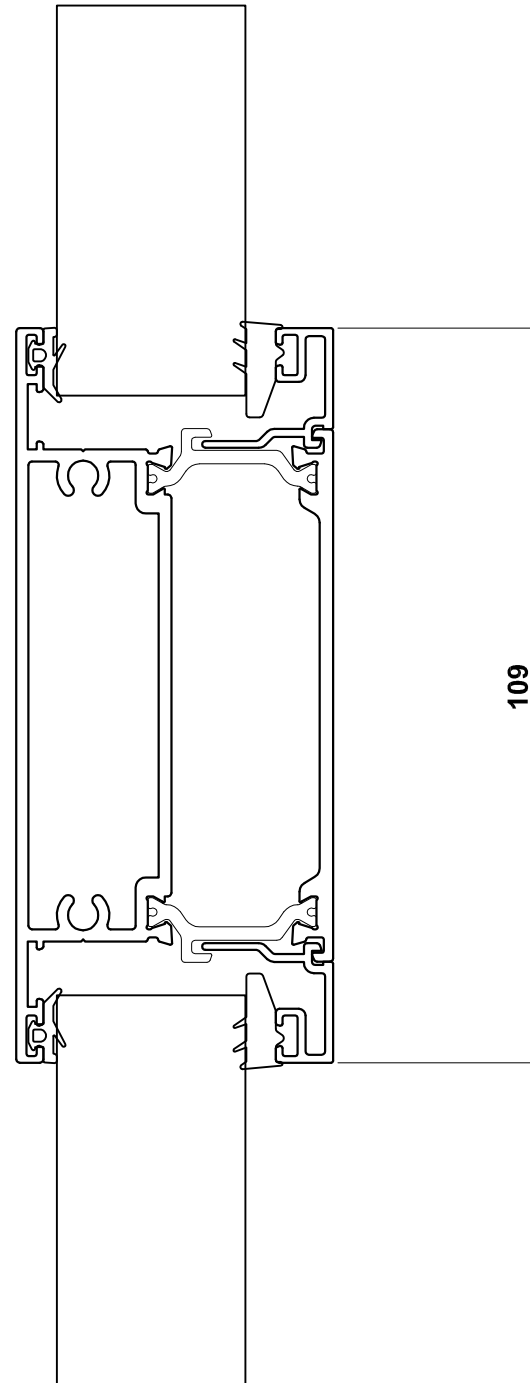

ETD030 - Midrail
ETC161 - 28mm Glazing



DOOR SYSTEM ASSEMBLY DRAWINGS
ALITHERM PLUS - OPEN OUT - DOUBLE DOOR - INTERNALLY GLAZED

Contemporary Frame

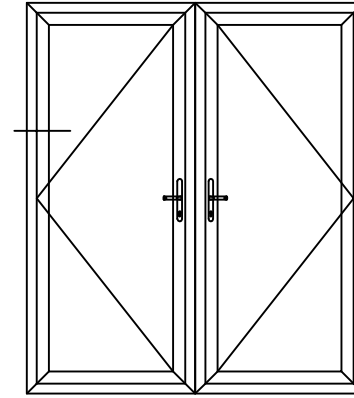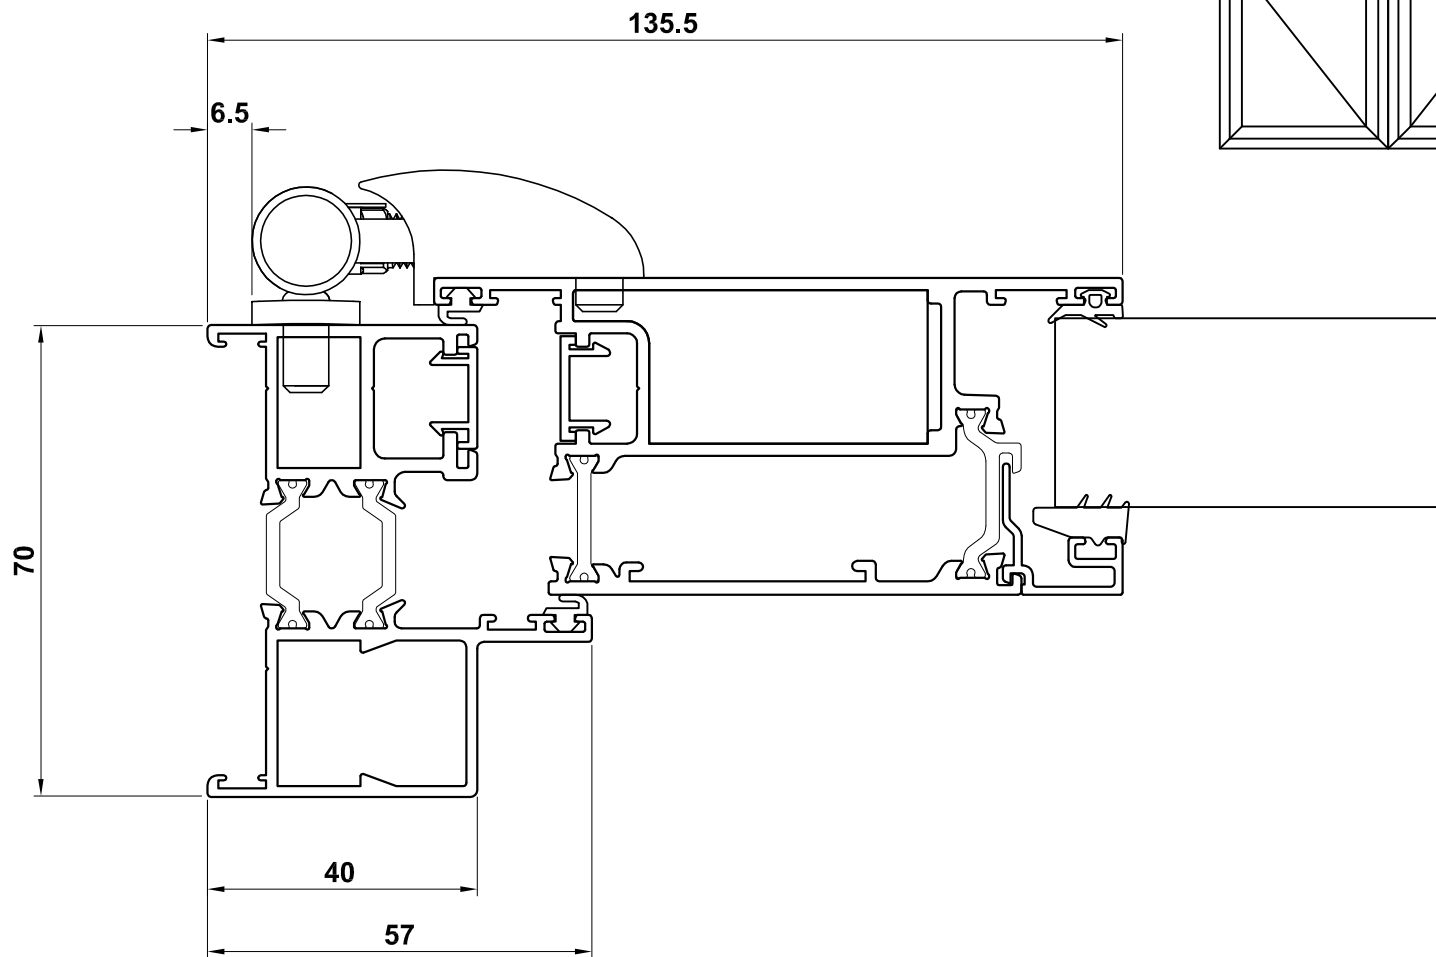


ETD017 - Outer Frame
ETD025N - Z-Sash
ETC161 - 28mm Glazing

Classic-al Frame

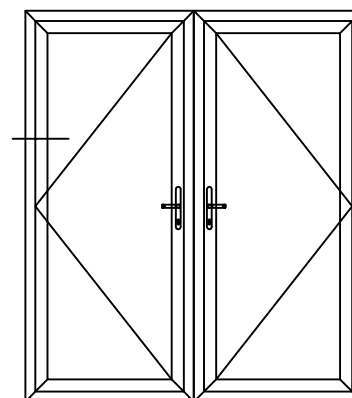
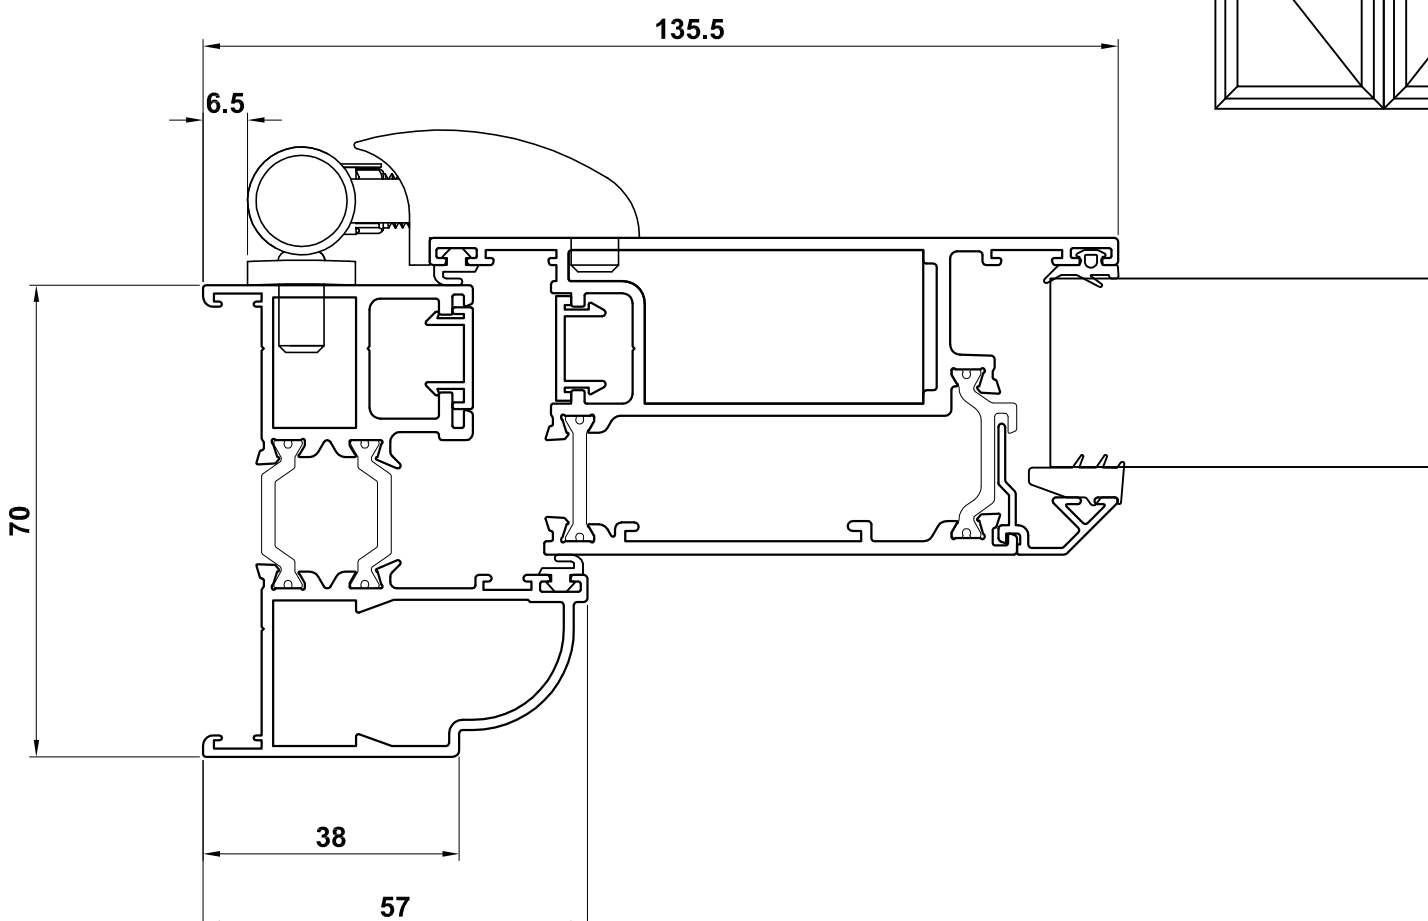


ETD015 - Outer Frame
ETD025N - Z-Sash
ETC164 - 28mm Glazing


DOOR SYSTEM ASSEMBLY DRAWINGS
ALITHERM PLUS - OPEN OUT - DOUBLE DOOR - INTERNALLY GLAZED

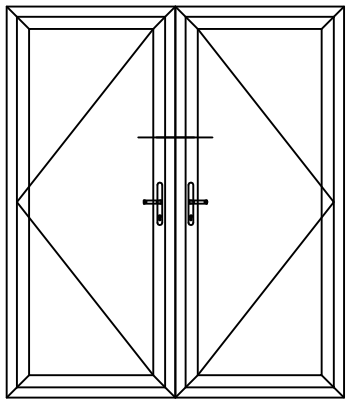

ETD025N - T-Sash
ETD048 - Dummy Mullion
ETC161 - 28mm Glazing

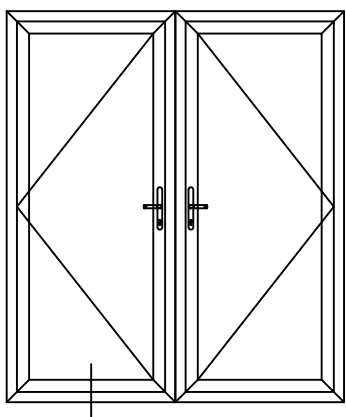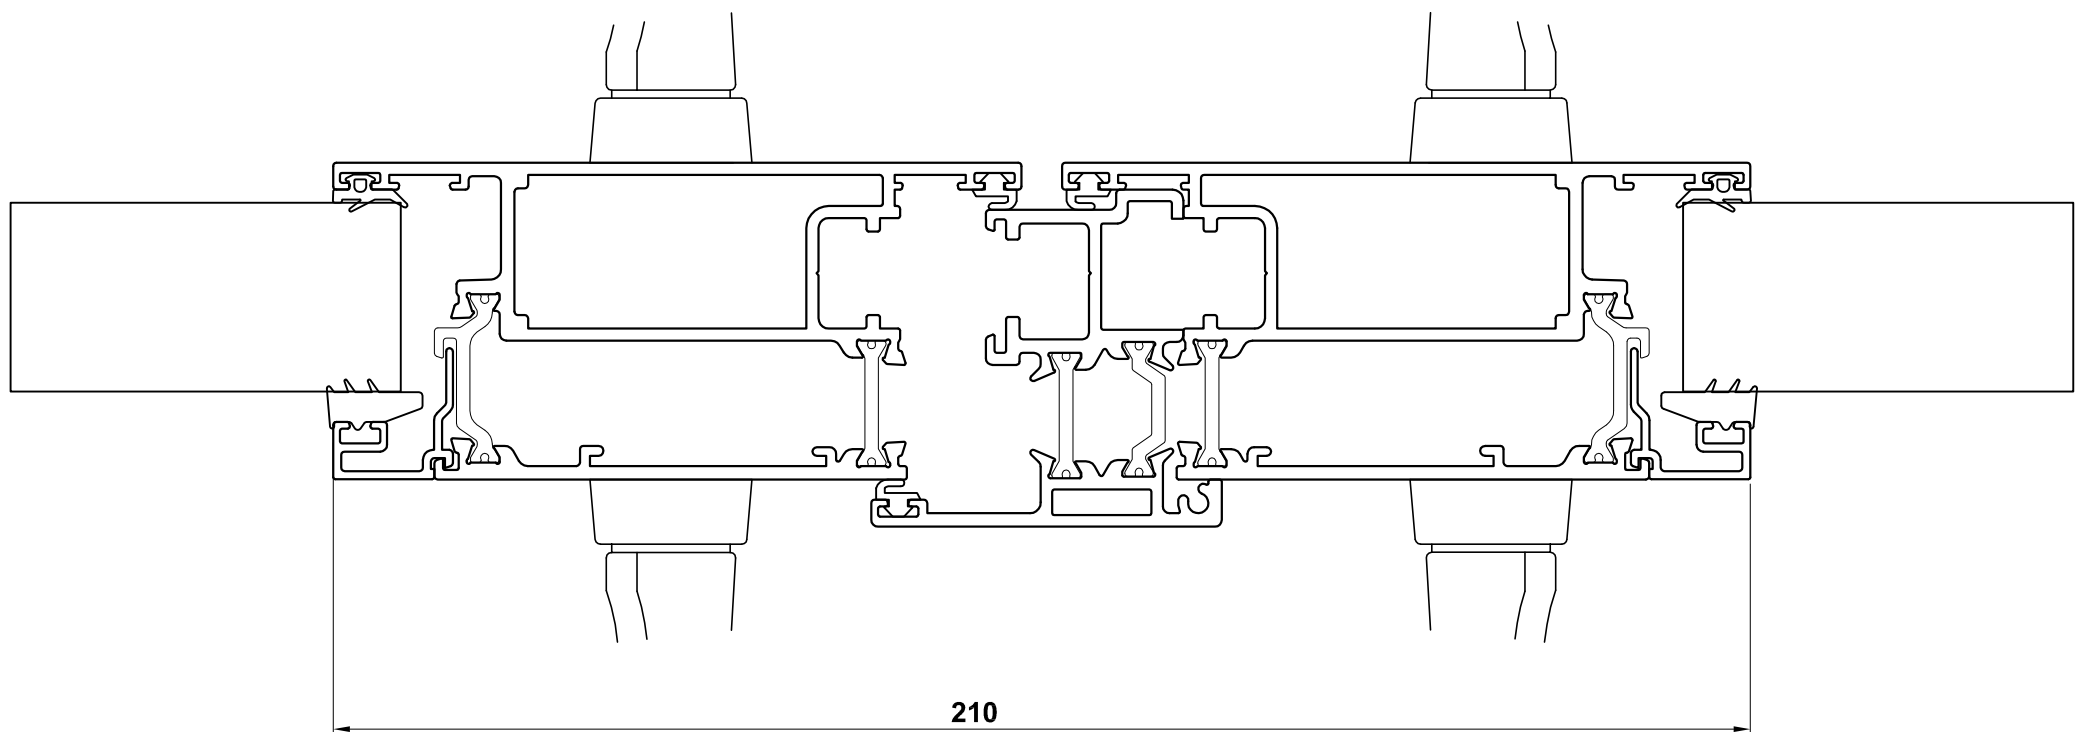


ETD025N - T-Sash
ETC161 - 28mm Glazing
ETD096 - Low Threshold

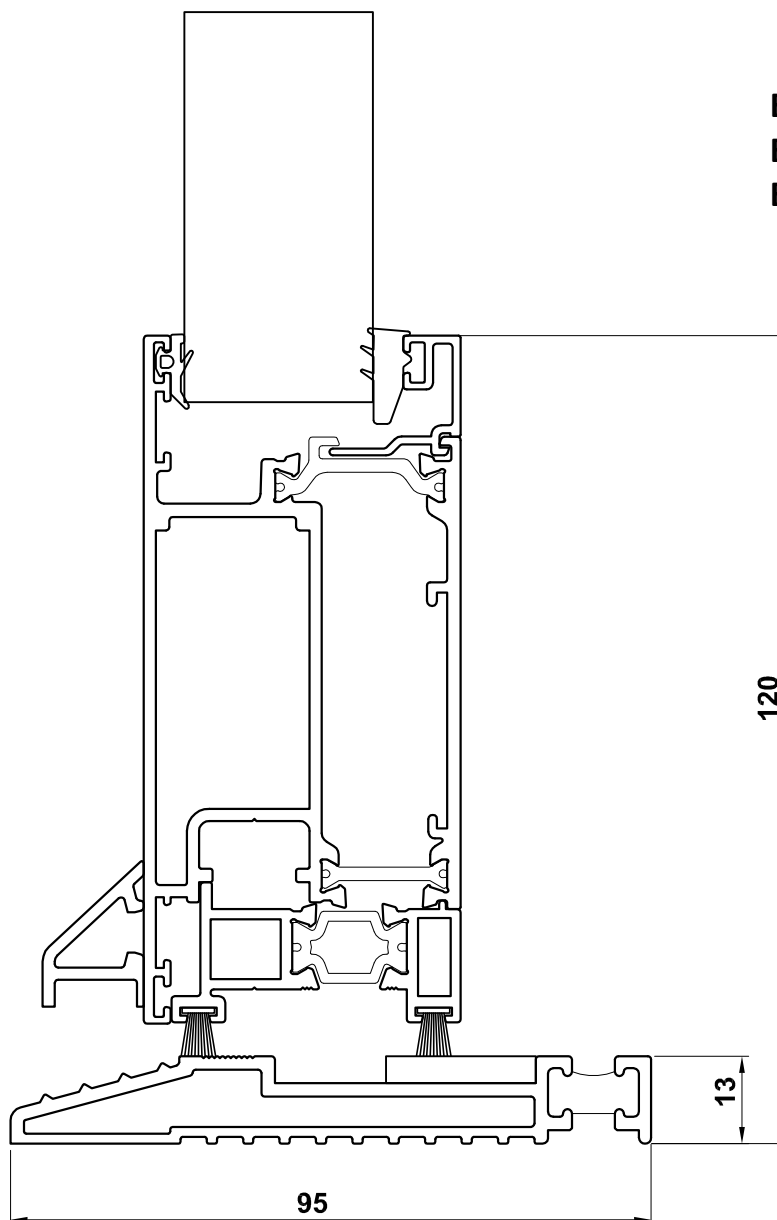



ALITHERM PLUS - COUPLERS ASSEMBLY DRAWINGS

Please note
 Example shows Alitherm Plus Door &
 Contemporary Window but couplers work
 with the full REAL Aluminium range.

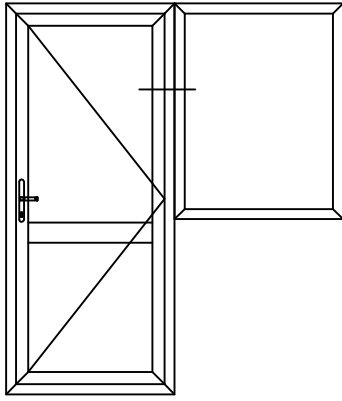

Hidden Coupler

- ETD017** - Outer Frame
- ETD024N** - Z-Sash
- ETC161** - 28mm Glazing
- ETD052** - Outer Frame Coupler
- ZSB169** - Outer Frame
- ETC371** - 28mm Glazing

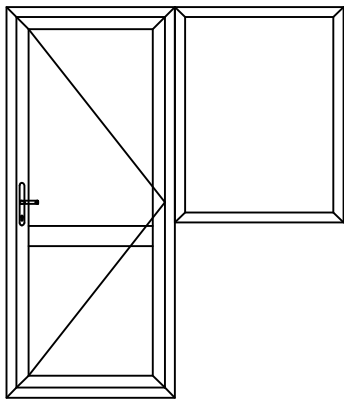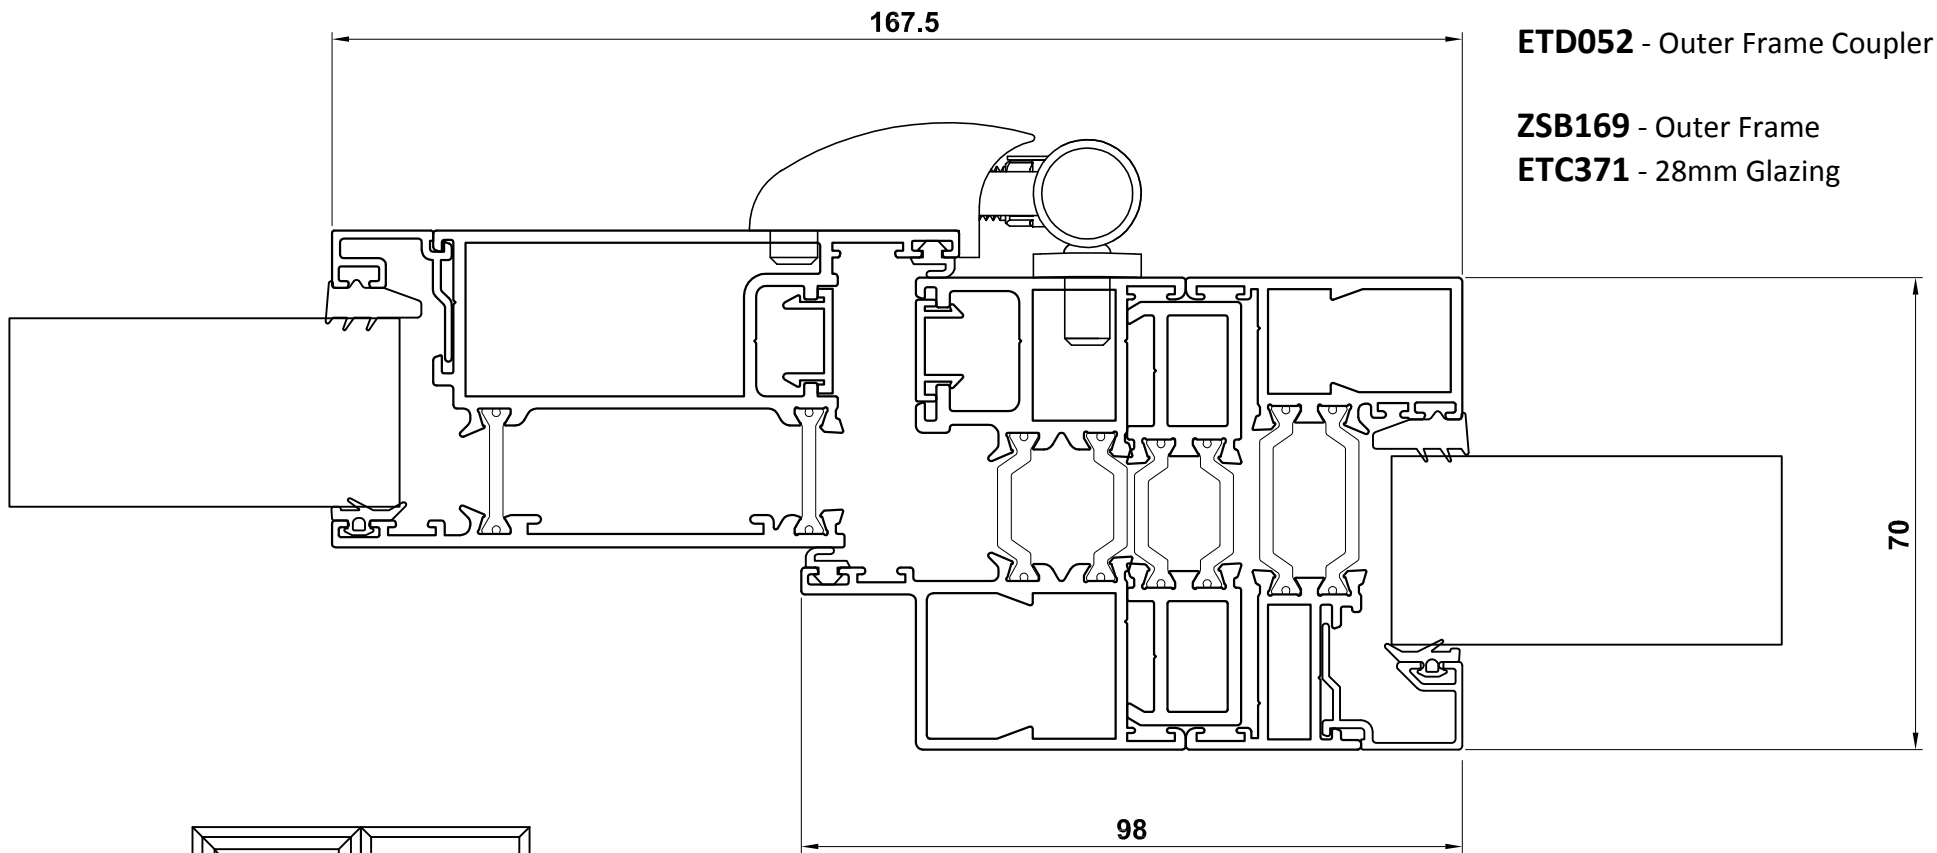

Heavy Duty 25mm Coupler

- ETD017** - Outer Frame
- ETD024N** - Z-Sash
- ETC161** - 28mm Glazing
- ETC517** - Coupler
- ZSB169** - Outer Frame
- ETC371** - 28mm Glazing

